


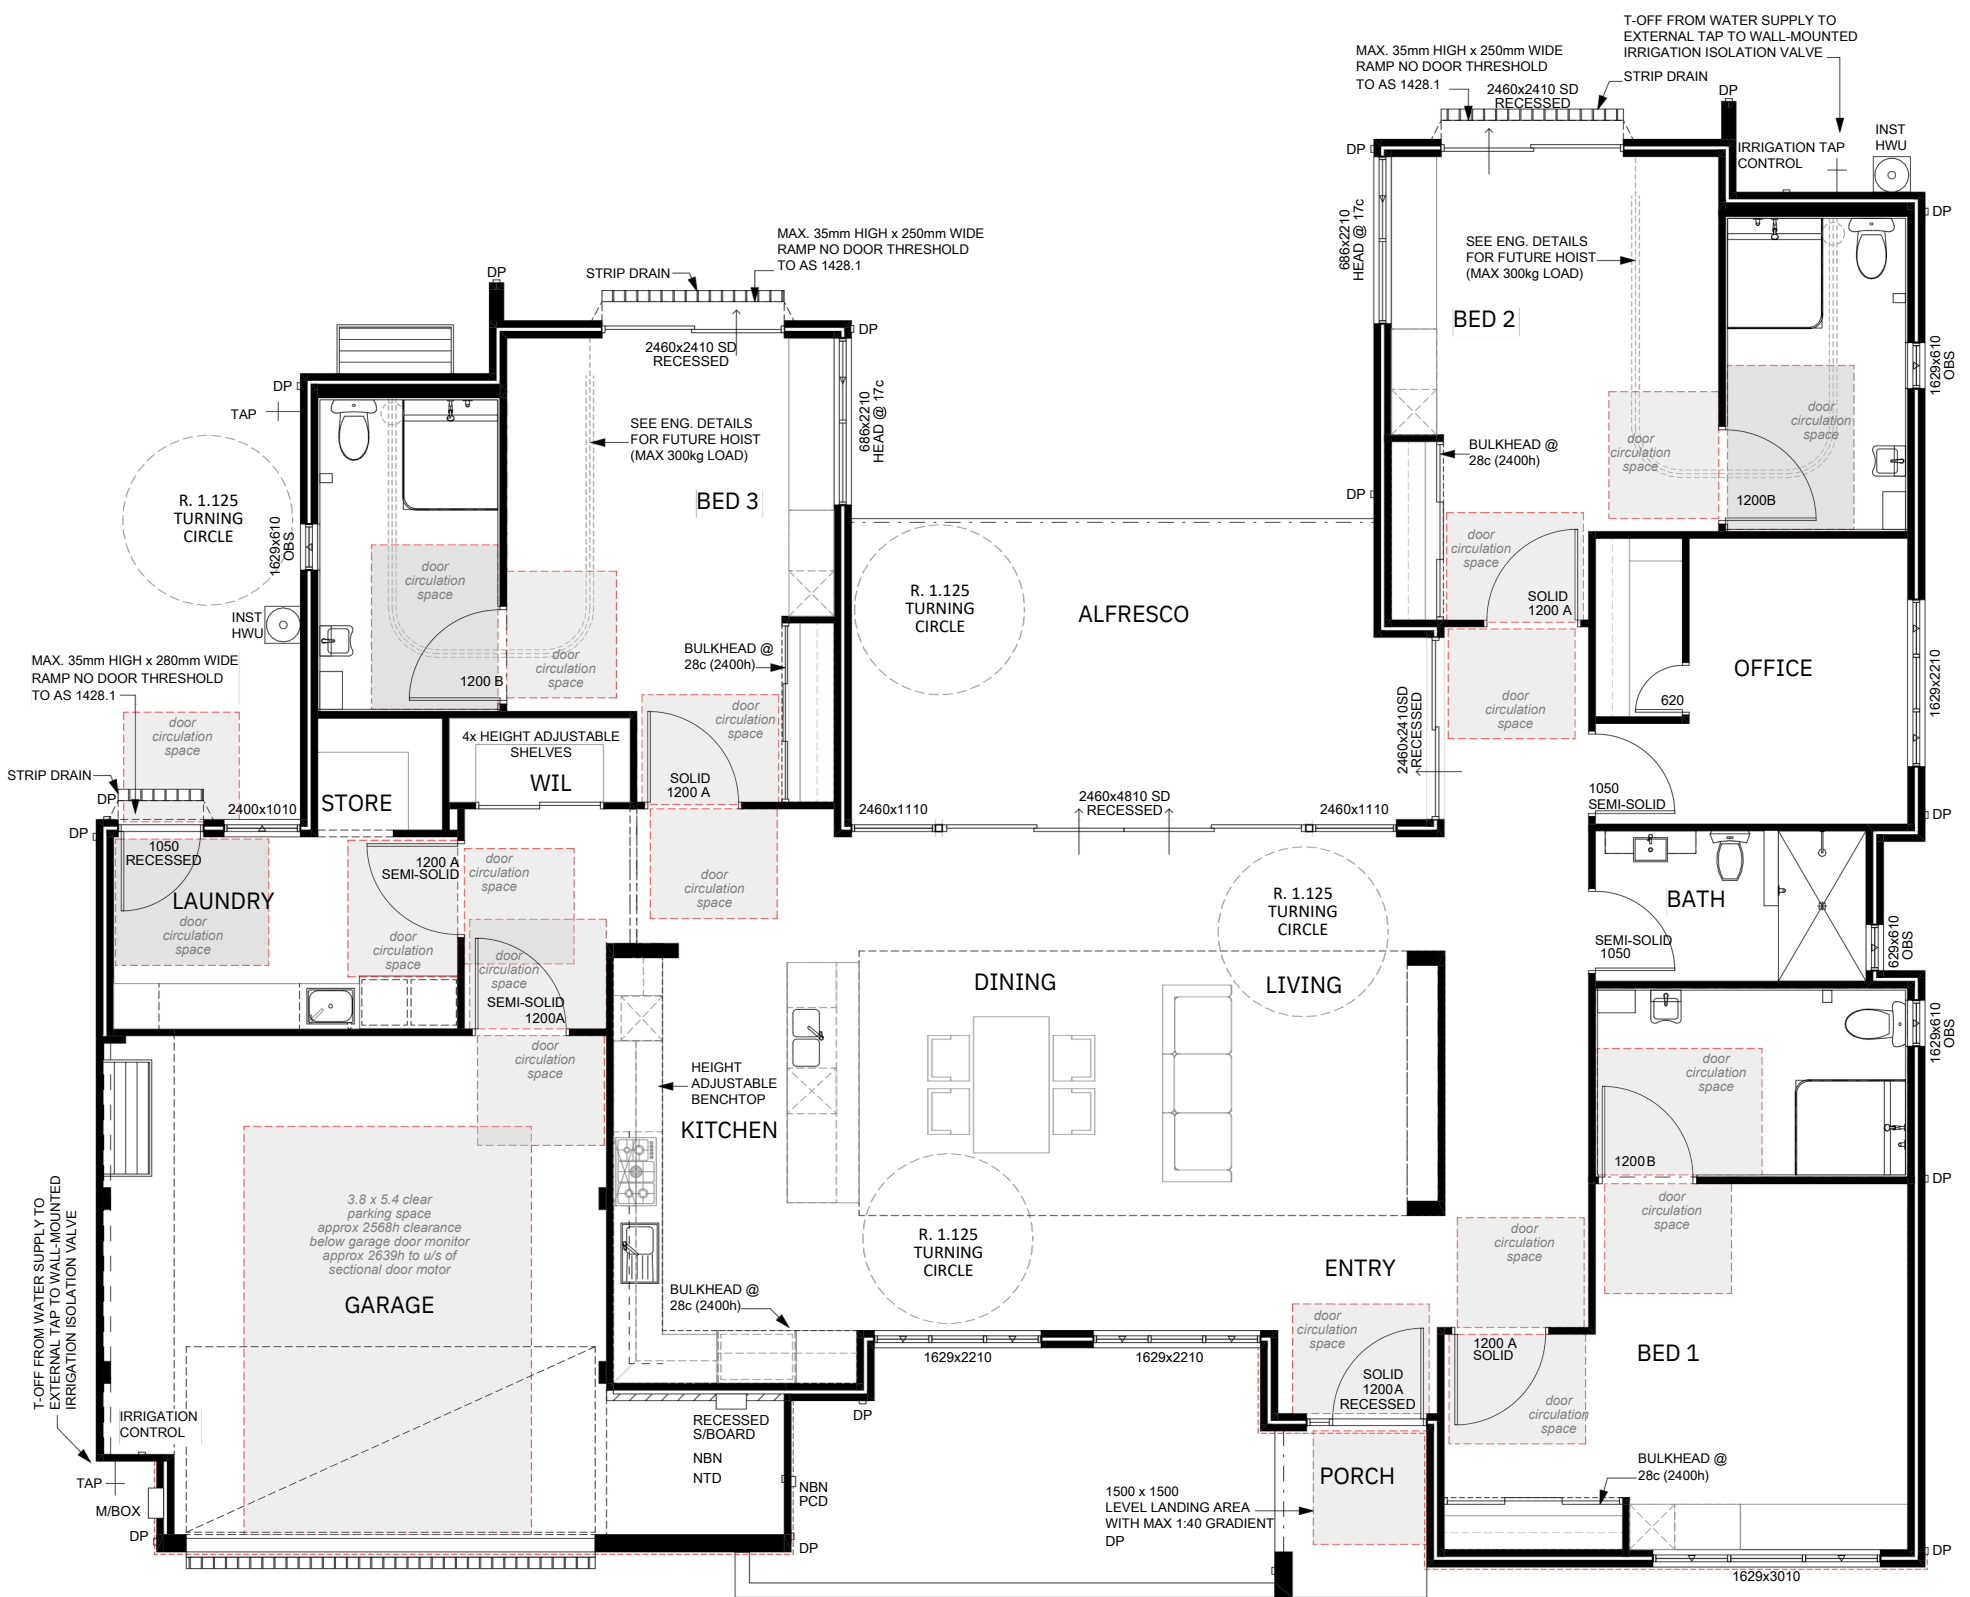

FLOOR PLAN

SCALE 1:100